



Reference: In all drawings, specifications and other documents, and in the work executed, the Contractor shall be responsible for the accuracy of the drawings and specifications. The Contractor shall be responsible for the accuracy of the drawings and specifications. The Contractor shall be responsible for the accuracy of the drawings and specifications.

REVISIONS

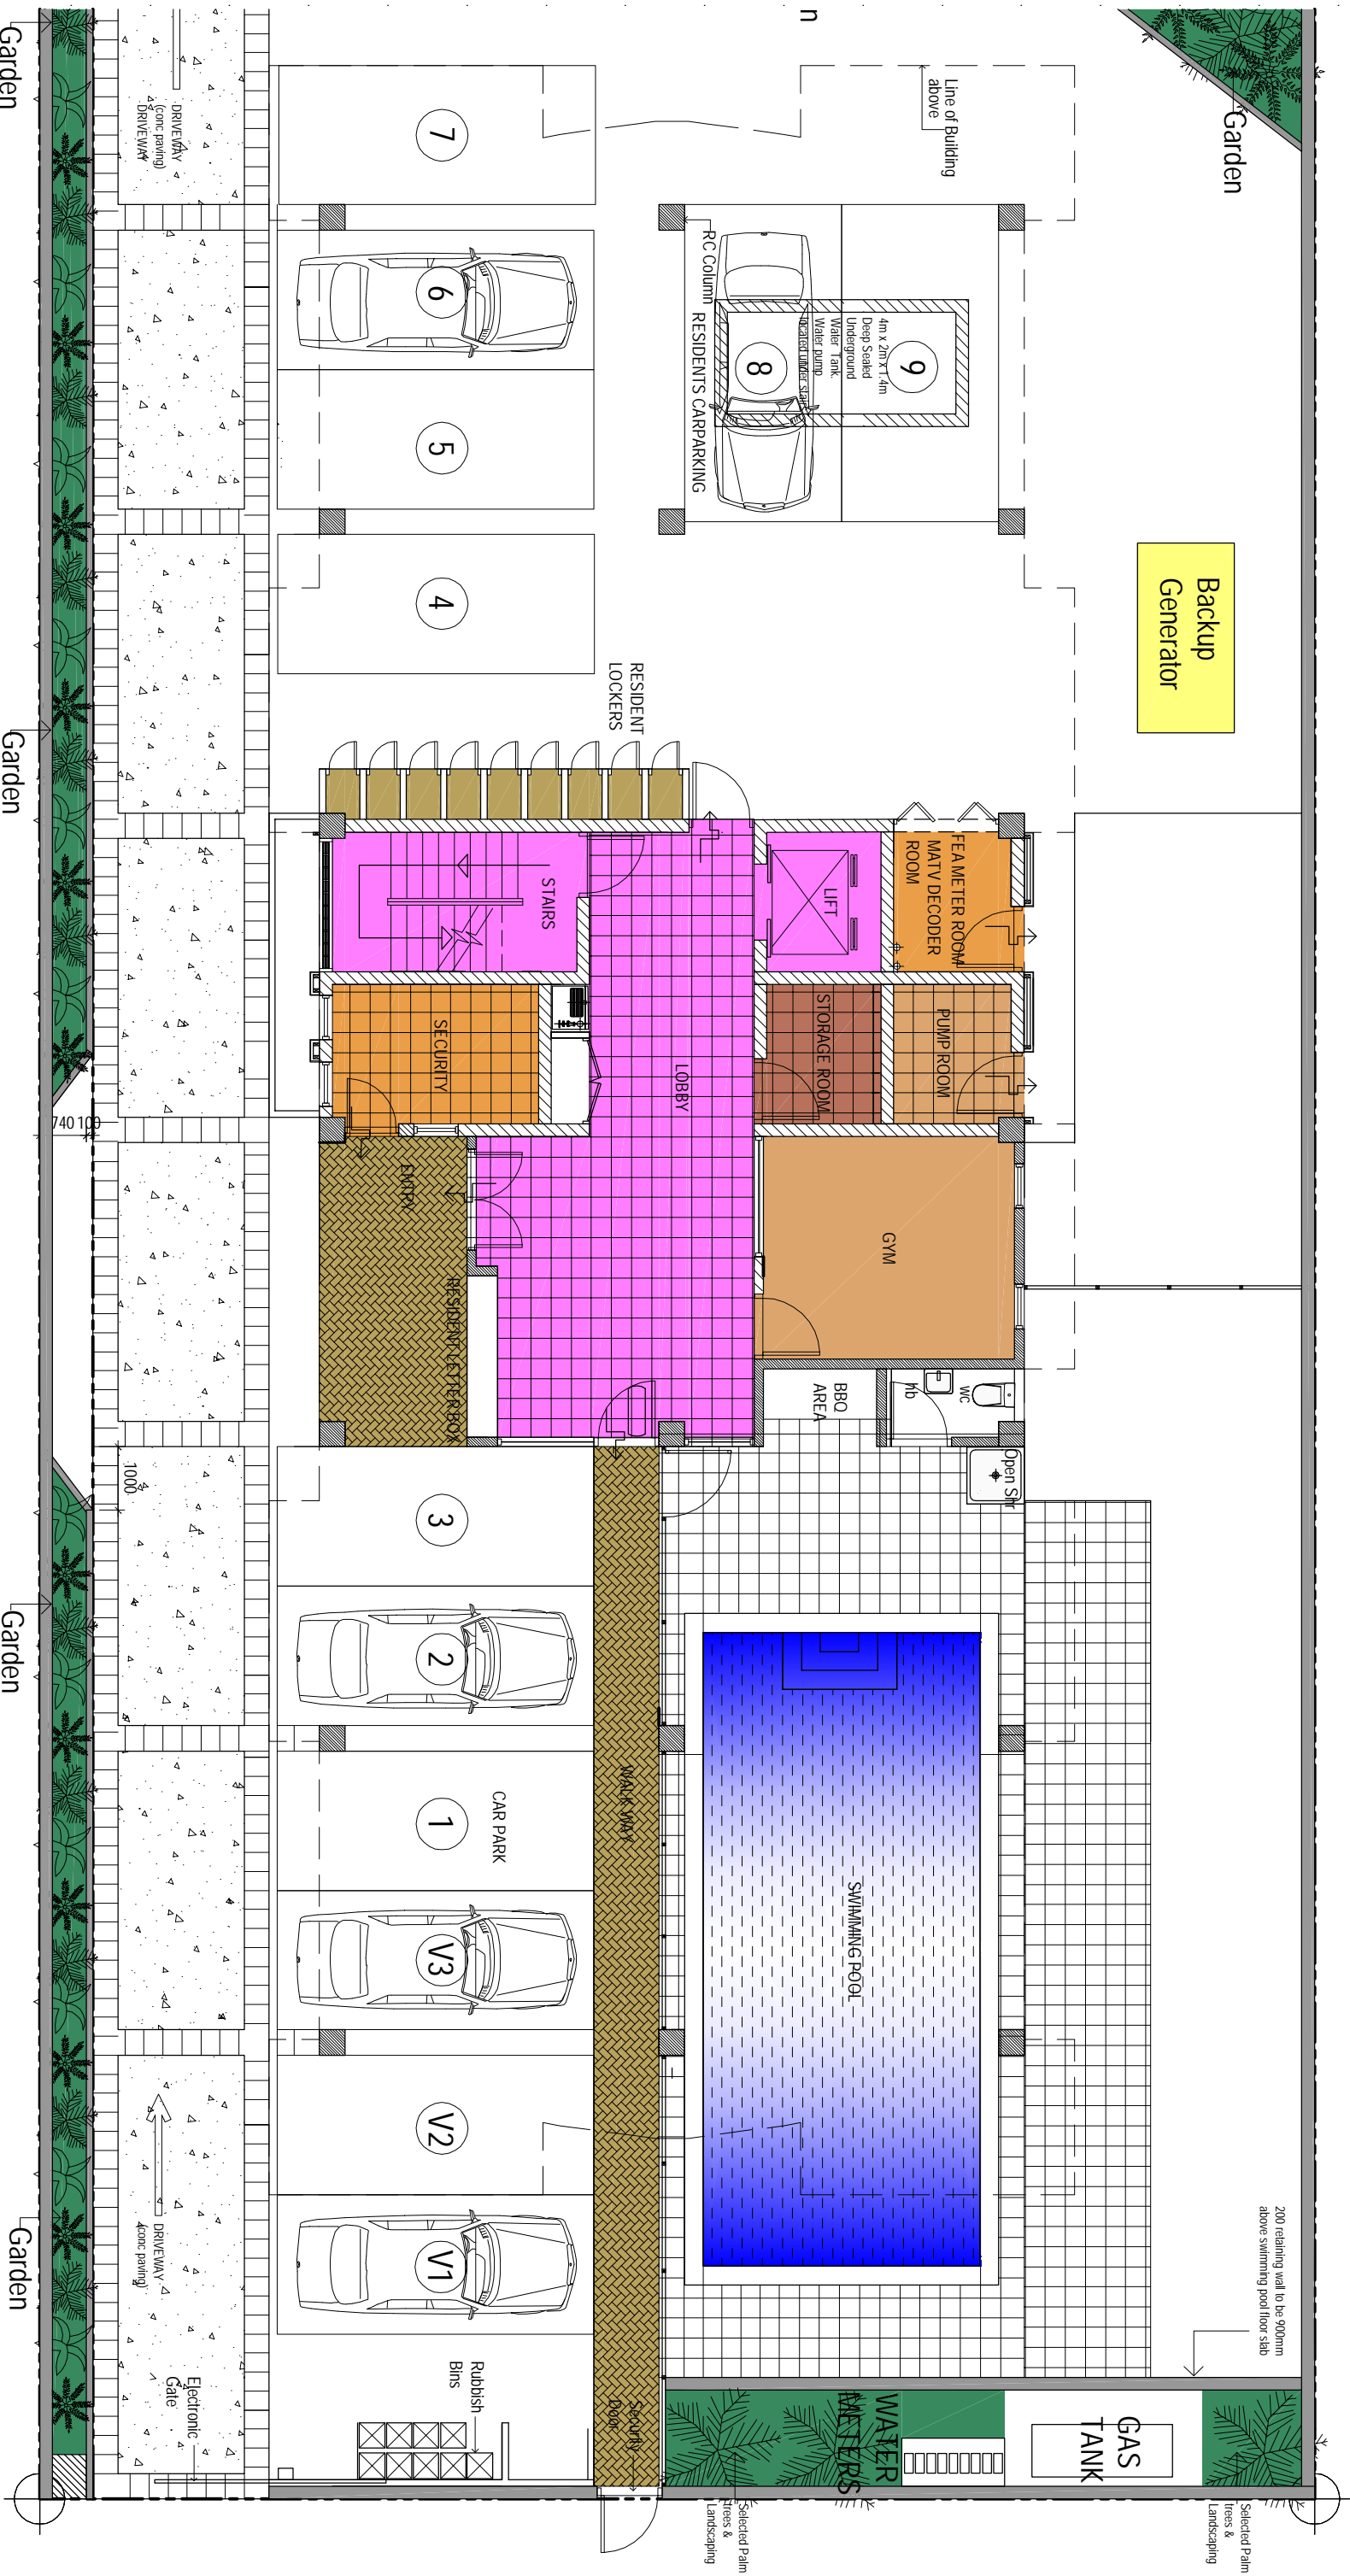

GROUND FLOOR PLAN  
1 : 100 @ A3 Size

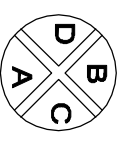

Exterior Elevation Key

**SHARMA ARCHITECTS**  
**DESIGN GROUP**  
A. Gokuldasan et al. Architects  
Project Managers: Mumbai, Silver Ringway  
17/1, Sakinaka, Andheri West  
2nd Floor, Proton Building, Sakinaka Road, Sakinaka  
E-mail: sharmarchitects@gmail.com / 1



**VICTORIA APARTMENTS**  
Charan Katoniwere Holdings Ltd

CONSULTANTS:  
Structural Engineering:  
Services Engineering:

SHEET TITLE:  
GROUND FLOOR PLAN

SCALE: 1 : 100 @ A3  
DATE: 18-05-05  
SHEET NO.: PP02  
DRAWN BY: MOHIT  
PROJECT NO.: 00-07  
REVISION NO.: